


GILMER ROAD (SCHWERMAN RD - CARDINAL RD)

LEGEND:

- TOWNSHIP LINE
- EXISTING RIGHT-OF-WAY (EXIST ROW)
- PROPOSED RIGHT-OF-WAY (PROP ROW)
- TEMPORARY EASEMENT (TEMP ESMT)
- PERMANENT EASEMENT (PERM ESMT)
- PROPERTY LINE
- VILLAGE LIMITS
- WETLAND LIMITS
- LIMITS OF CONSTRUCTION
- AREA OF IMPACTED WETLANDS

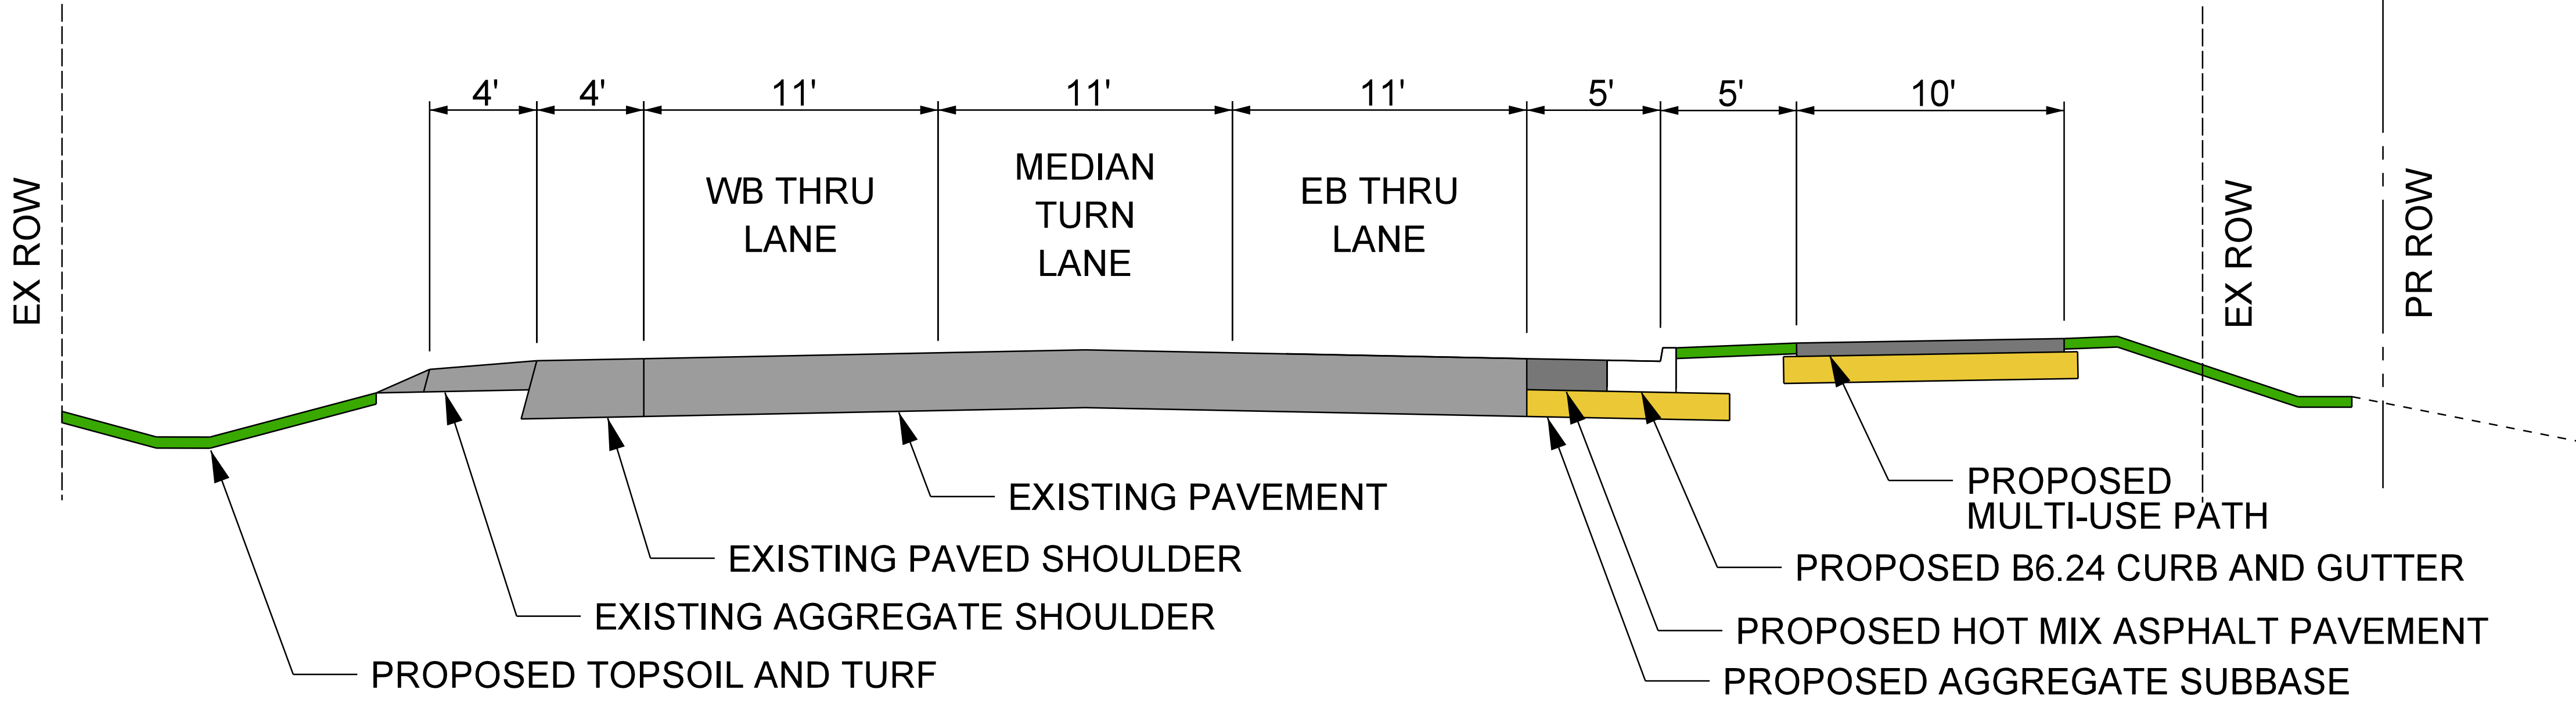

PROPOSED GILMER ROAD
MULTI-USE PATH W/ CC&G

